

**This electronic collection of documents is provided
for the convenience of the user
and is Not a Certified Document –**

**The documents contained herein were originally issued
and sealed by the individuals whose names and license
numbers appear on each page, on the dates appearing
with their signature on that page.**

**This file or an individual page
shall not be considered a certified document.**

CHANNEL A12
SPlice ENCLOSURE AT
(GUESS RD AT LATTA RD)
SIG ID 05-0862
CCTV 2107

COLOR CODE
TIA/EIA 598-C

(1) BLUE

(2) ORANGE

(3) GREEN

(4) BROWN

(5) SLATE

(6) WHITE

(7) RED

(8) BLACK

(9) YELLOW

(10) VIOLET

(11) ROSE

(12) AQUA

LEGEND

X

O

□

- FUSION SPlice INDIVIDUAL FIBER

- EXISTING SPlice

- EXPRESS INDIVIDUAL FIBER


EXPRESS

SPlice


EXPRESS ENTIRE BUFFER TUBE

SPlice ENTIRE BUFFER TUBE OR MAINTAIN IF EXISTING EXPRESSED

NOTES:
1. FIBER INTERCONNECT CENTER RACKS ARE SCHEMATIC ONLY - ACTUAL EQUIPMENT FORM MAY VARY.
2. ETHERNET SWITCH TERMINATION CONFIGURATIONS ARE GENERIC. CONTRACTOR IS RESPONSIBLE FOR DETERMINING /ENSURING PROPER TERMINATION.
3. CONTRACTOR IS RESPONSIBLE FOR FIELD VERIFYING EXISTING SPlicing. THE CONTRACTOR SHALL COORDINATE WITH THE ENGINEER WHERE EXISTING SPlicing IS NOT AS EXPECTED.

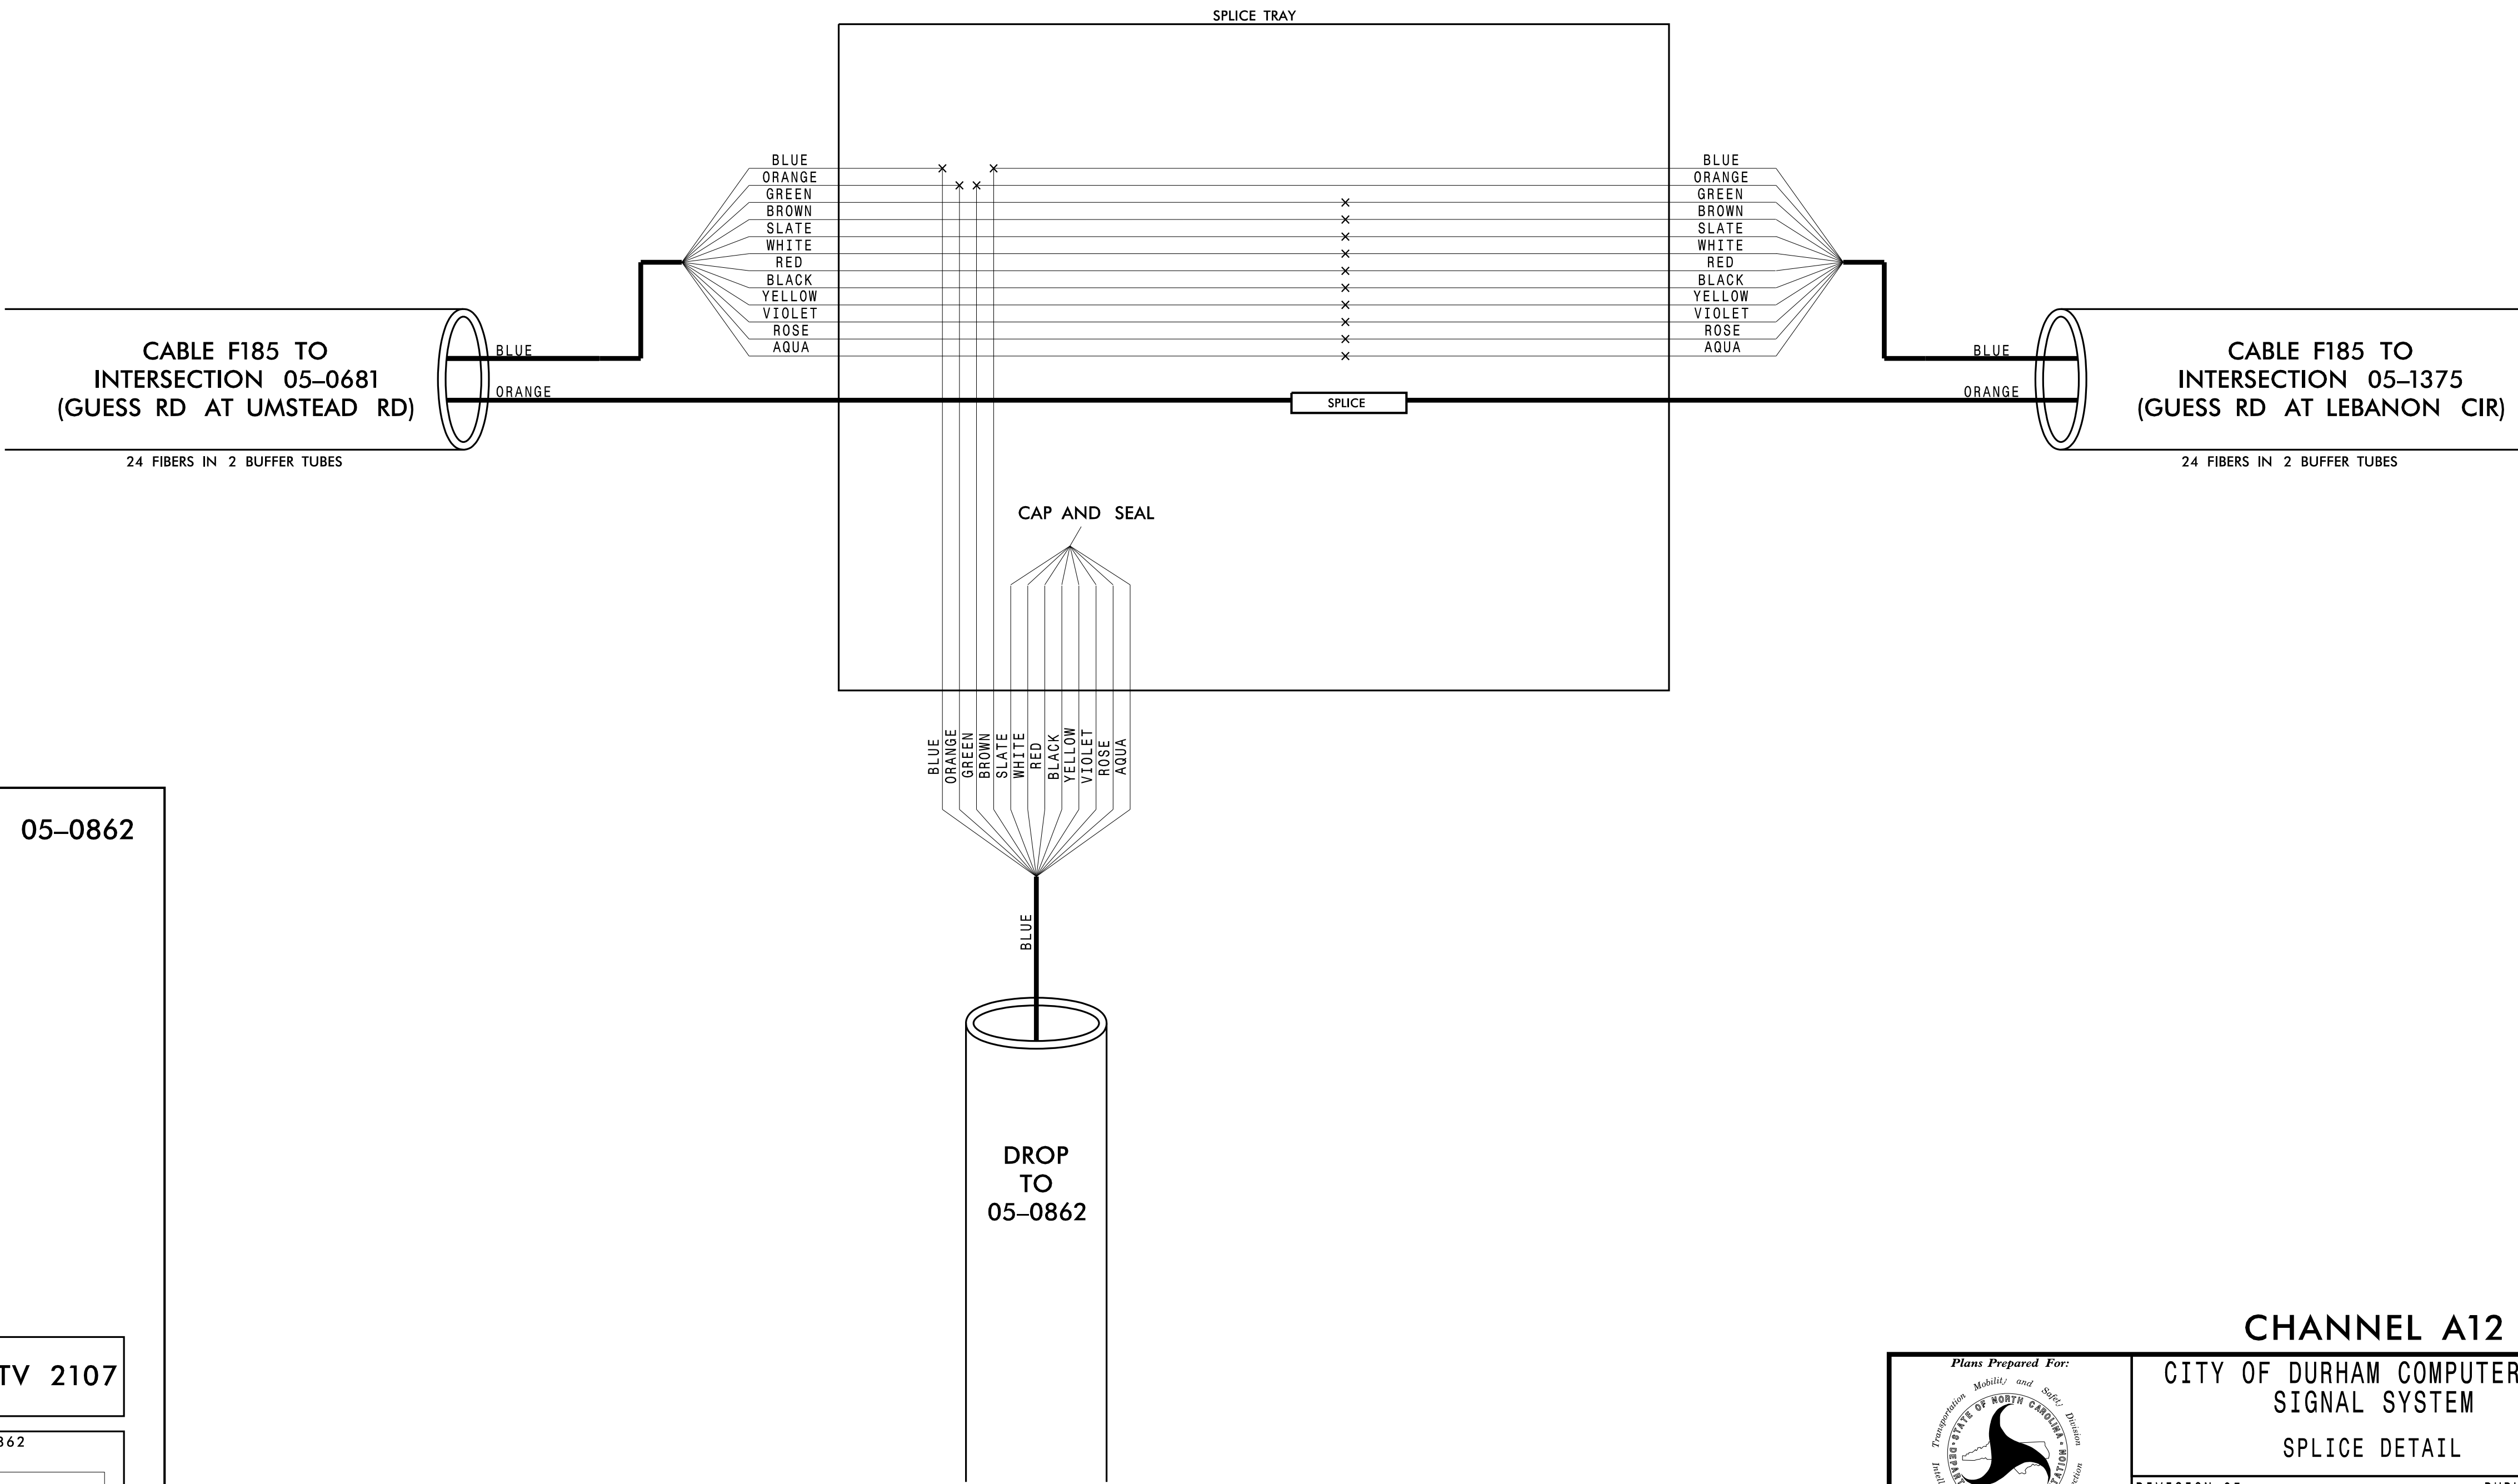

CABINET AT INTERSECTION 05-0862

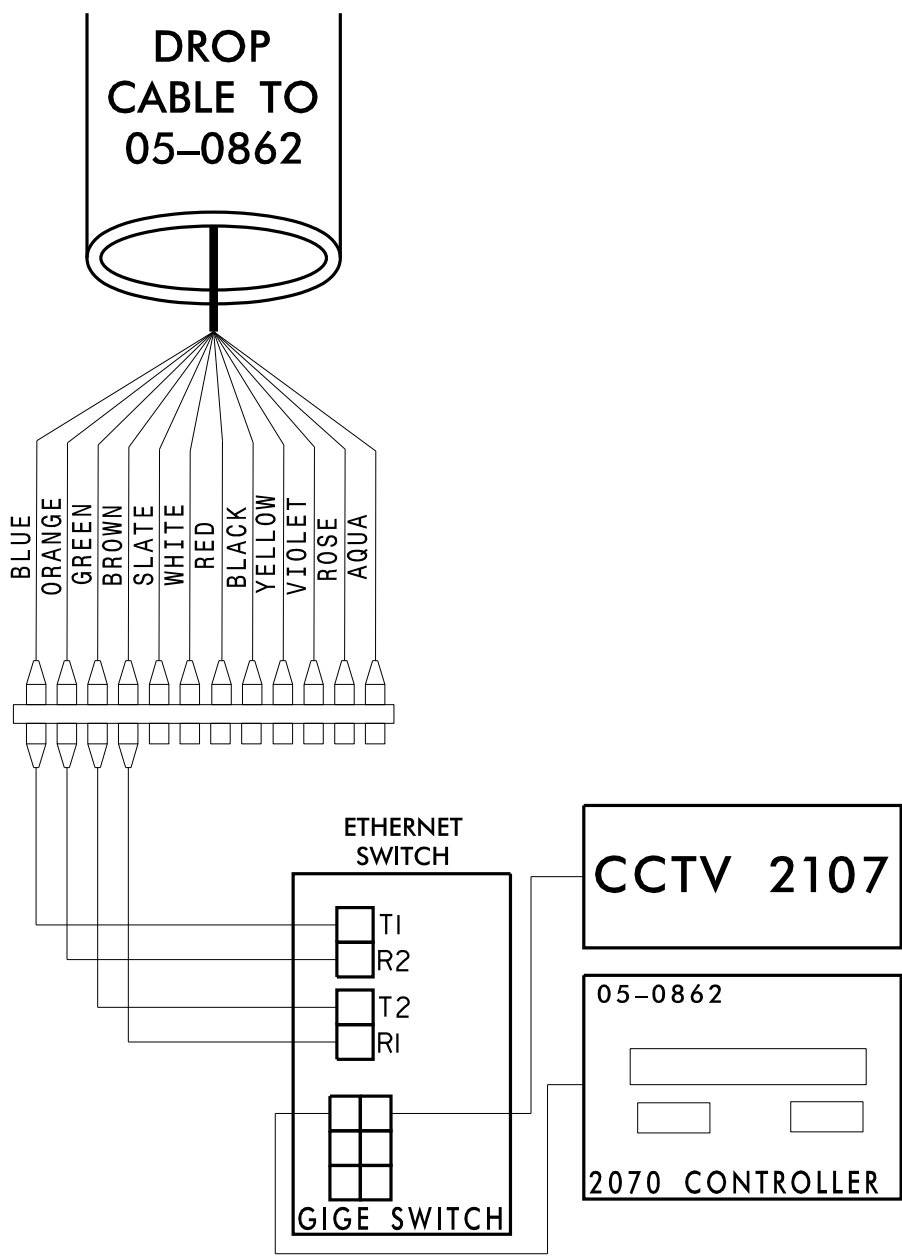

CHANNEL A12

CITY OF DURHAM COMPUTERIZED
SIGNAL SYSTEM
SPlice DETAIL

DIVISION 05	DURHAM COUNTY
PLAN DATE: DEC 2018	REVIEWED BY: N. MENGELKOCH
PREPARED BY: KHA	REVIEWED BY: K. SMITH

REVISIONS	INIT.	DATE

SEAL

SEAL
030472

ENGINEER
KEVIN W. SMITH

DocuSigned by:
KEVIN W. SMITH
12/19/2018
DATE

CADD Filename:

Kimley»Horn

NC License #F-0102
421 Fayetteville St., Suite 600
Raleigh, NC 27636
Tel: (919) 677-2000
Fax: (919) 677-2050

Plans Prepared For:

750 N. Greenfield Pkwy., Garner, NC 27529

SCALE
0
1"

CHANNEL A12
SPLICE ENCLOSURE AT
(GUESS RD AT LEBANON CIR)
SIG ID 05-1375

COLOR CODE
TIA/EIA 598-C

(1) BLUE

(2) ORANGE

(3) GREEN

(4) BROWN

(5) SLATE

(6) WHITE

(7) RED

(8) BLACK

(9) YELLOW

(10) VIOLET

(11) ROSE

(12) AQUA

LEGEND

X

O

□

- FUSION

- EXISTING

- EXPRESS

SPLICE INDIVIDUAL FIBER

SPLICE


EXPRESS ENTIRE BUFFER TUBE OR MAINTAIN IF EXISTING EXPRESSED

NOTES:


1. FIBER INTERCONNECT CENTER RACKS ARE SCHEMATIC ONLY - ACTUAL EQUIPMENT FORM MAY VARY.

2. ETHERNET SWITCH TERMINATION CONFIGURATIONS ARE GENERIC. CONTRACTOR IS RESPONSIBLE FOR DETERMINING /ENSURING PROPER TERMINATION.

3. CONTRACTOR IS RESPONSIBLE FOR FIELD VERIFYING EXISTING SPLICING. THE CONTRACTOR SHALL COORDINATE WITH THE ENGINEER WHERE EXISTING SPLICING IS NOT AS EXPECTED.

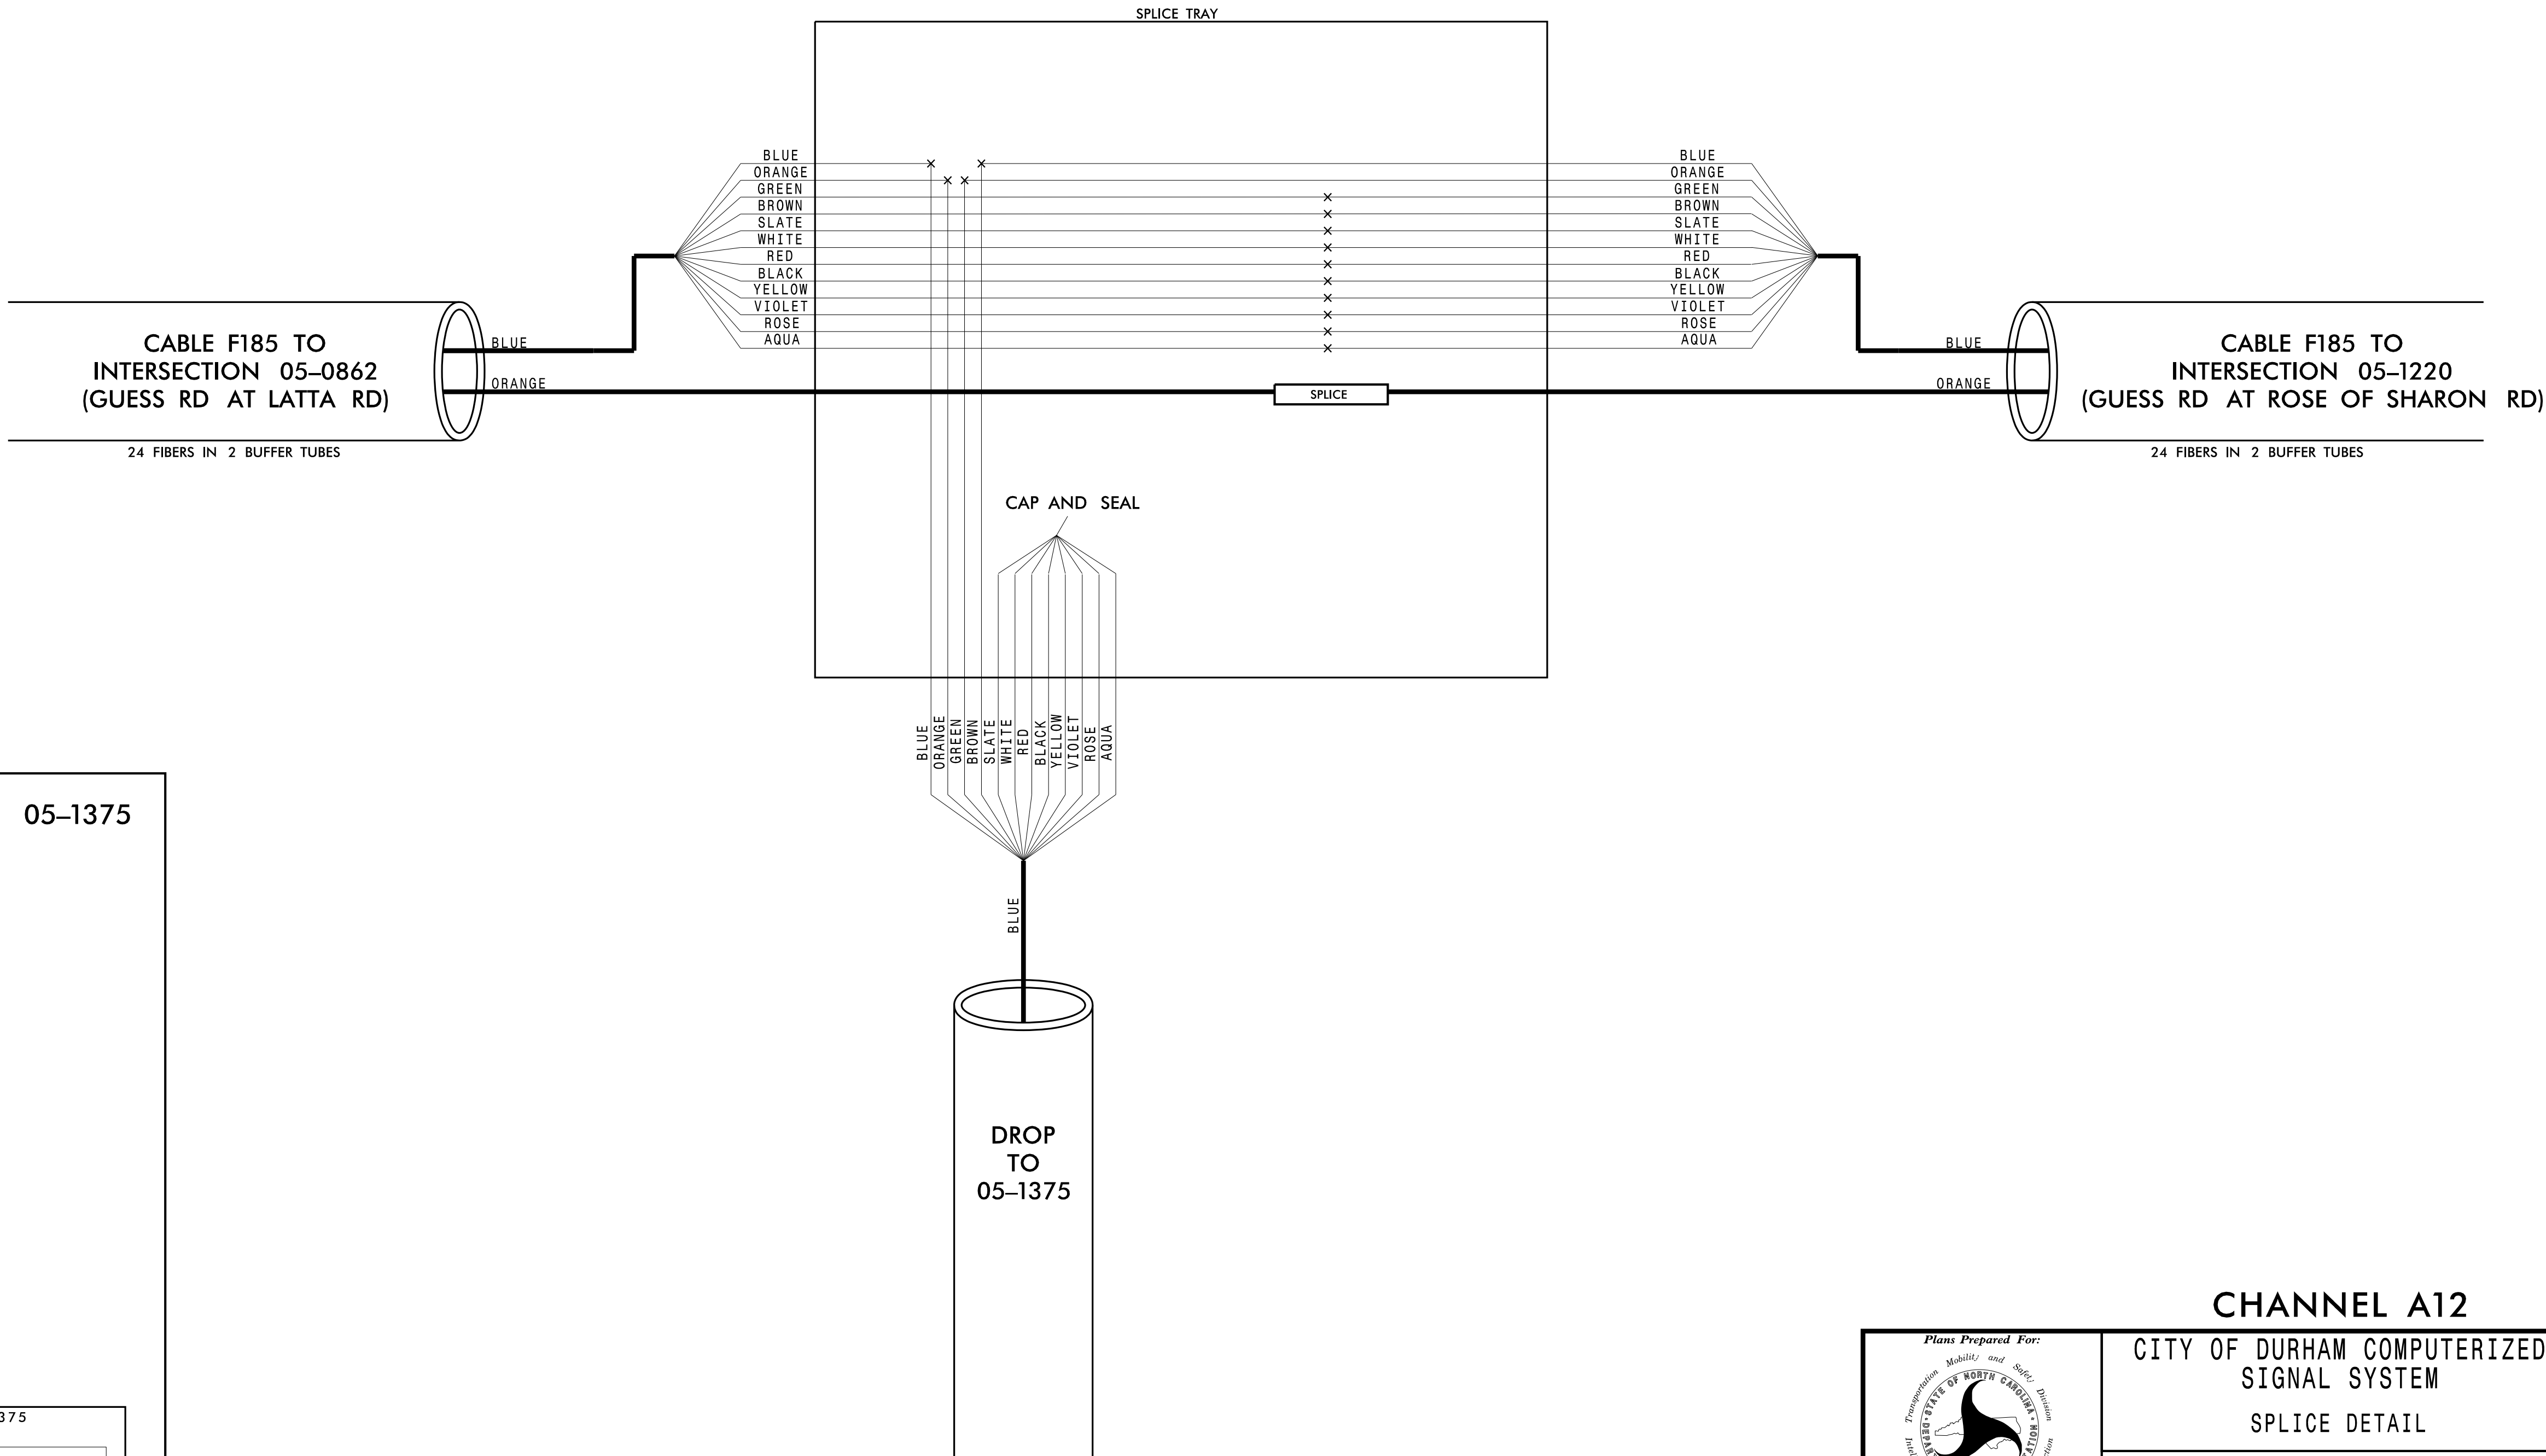

CABINET AT INTERSECTION 05-1375

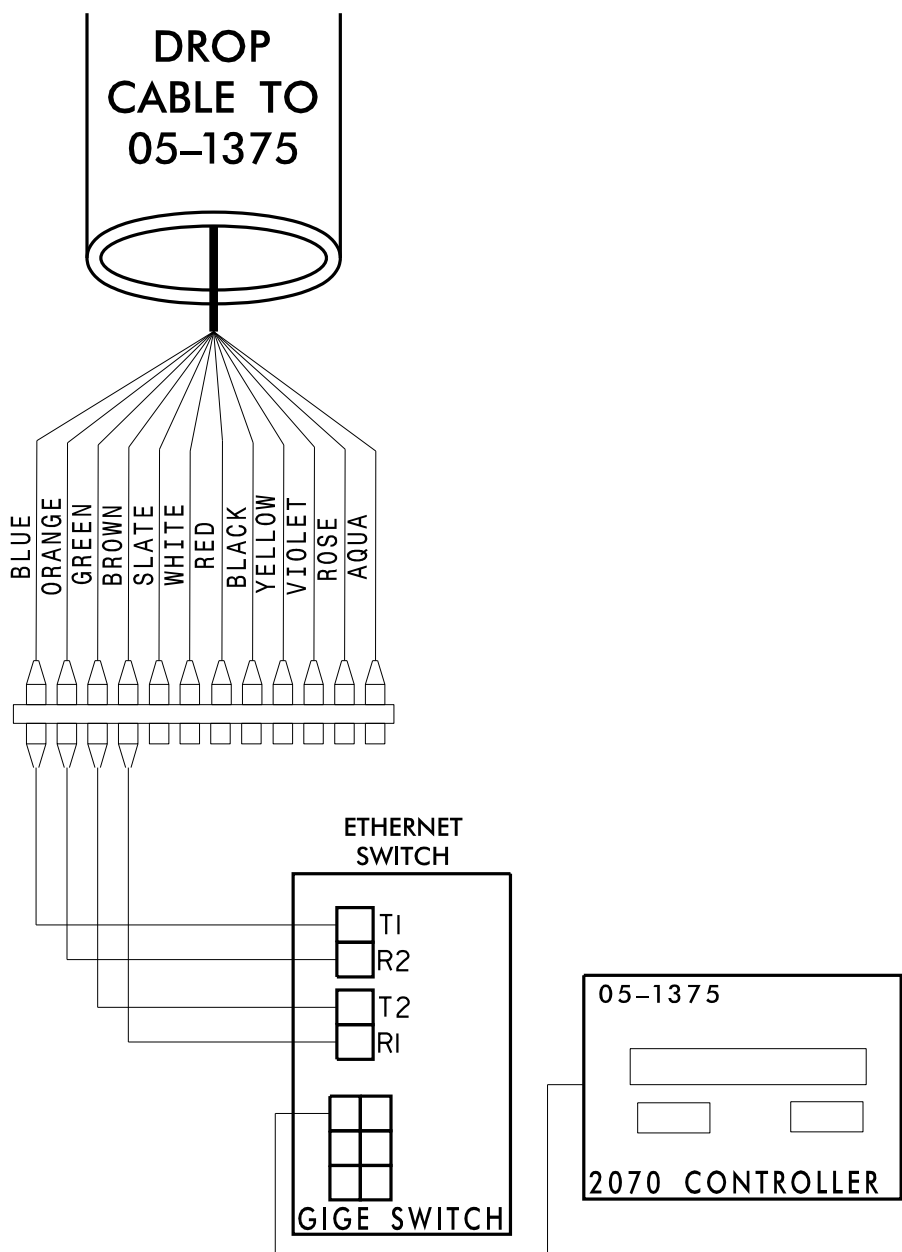

CHANNEL A12

CITY OF DURHAM COMPUTERIZED
SIGNAL SYSTEM
SPLICE DETAIL

DIVISION 05		DURHAM COUNTY	
PLAN DATE:	DEC 2018	REVIEWED BY:	N. MENGELKOECH
PREPARED BY:	KHA	REVIEWED BY:	K. SMITH

REVISIONS	INIT.	DATE

SEAL

NORTH CAROLINA
PROFESSIONAL
ENGINEER

SEAL
030472
KEVIN W. SMITH

DocuSigned by:

KEVIN W. SMITH

12/19/2018

CADD Filename:

Kimley»Horn
NC License #F-0102
421 Fayetteville St., Suite 600
Raleigh, NC 27636
Tel: (919) 677-2000
Fax: (919) 677-2050

Plans Prepared For:

STATE OF NORTH CAROLINA
DEPARTMENT OF TRANSPORTATION

Transportation Mobility and Safety Division

750 N. Greenfield Pkwy., Garner, NC 27529

SCALE

0

CHANNEL A12
SPLICE ENCLOSURE AT
(GUESS RD AT
ROSE OF SHARON RD)
SIG ID 05-1220
CCTV 2108

COLOR CODE
TIA/EIA 598-C

(1) BLUE

(2) ORANGE

(3) GREEN

(4) BROWN

(5) SLATE

(6) WHITE

(7) RED

(8) BLACK

(9) YELLOW

(10) VIOLET

(11) ROSE

(12) AQUA

LEGEND

X

O

□

FUSION

EXISTING

EXPRESS

SPLICE INDIVIDUAL FIBER

SPLICE

EXPRESS ENTIRE BUFFER TUBE


SPLICE ENTIRE BUFFER TUBE OR MAINTAIN IF EXISTING EXPRESSED

NOTES:


1. FIBER INTERCONNECT CENTER RACKS ARE SCHEMATIC ONLY – ACTUAL EQUIPMENT FORM MAY VARY.

2. ETHERNET SWITCH TERMINATION CONFIGURATIONS ARE GENERIC. CONTRACTOR IS RESPONSIBLE FOR DETERMINING /ENSURING PROPER TERMINATION.

3. CONTRACTOR IS RESPONSIBLE FOR FIELD VERIFYING EXISTING SPLICING. THE CONTRACTOR SHALL COORDINATE WITH THE ENGINEER WHERE EXISTING SPLICING IS NOT AS EXPECTED.

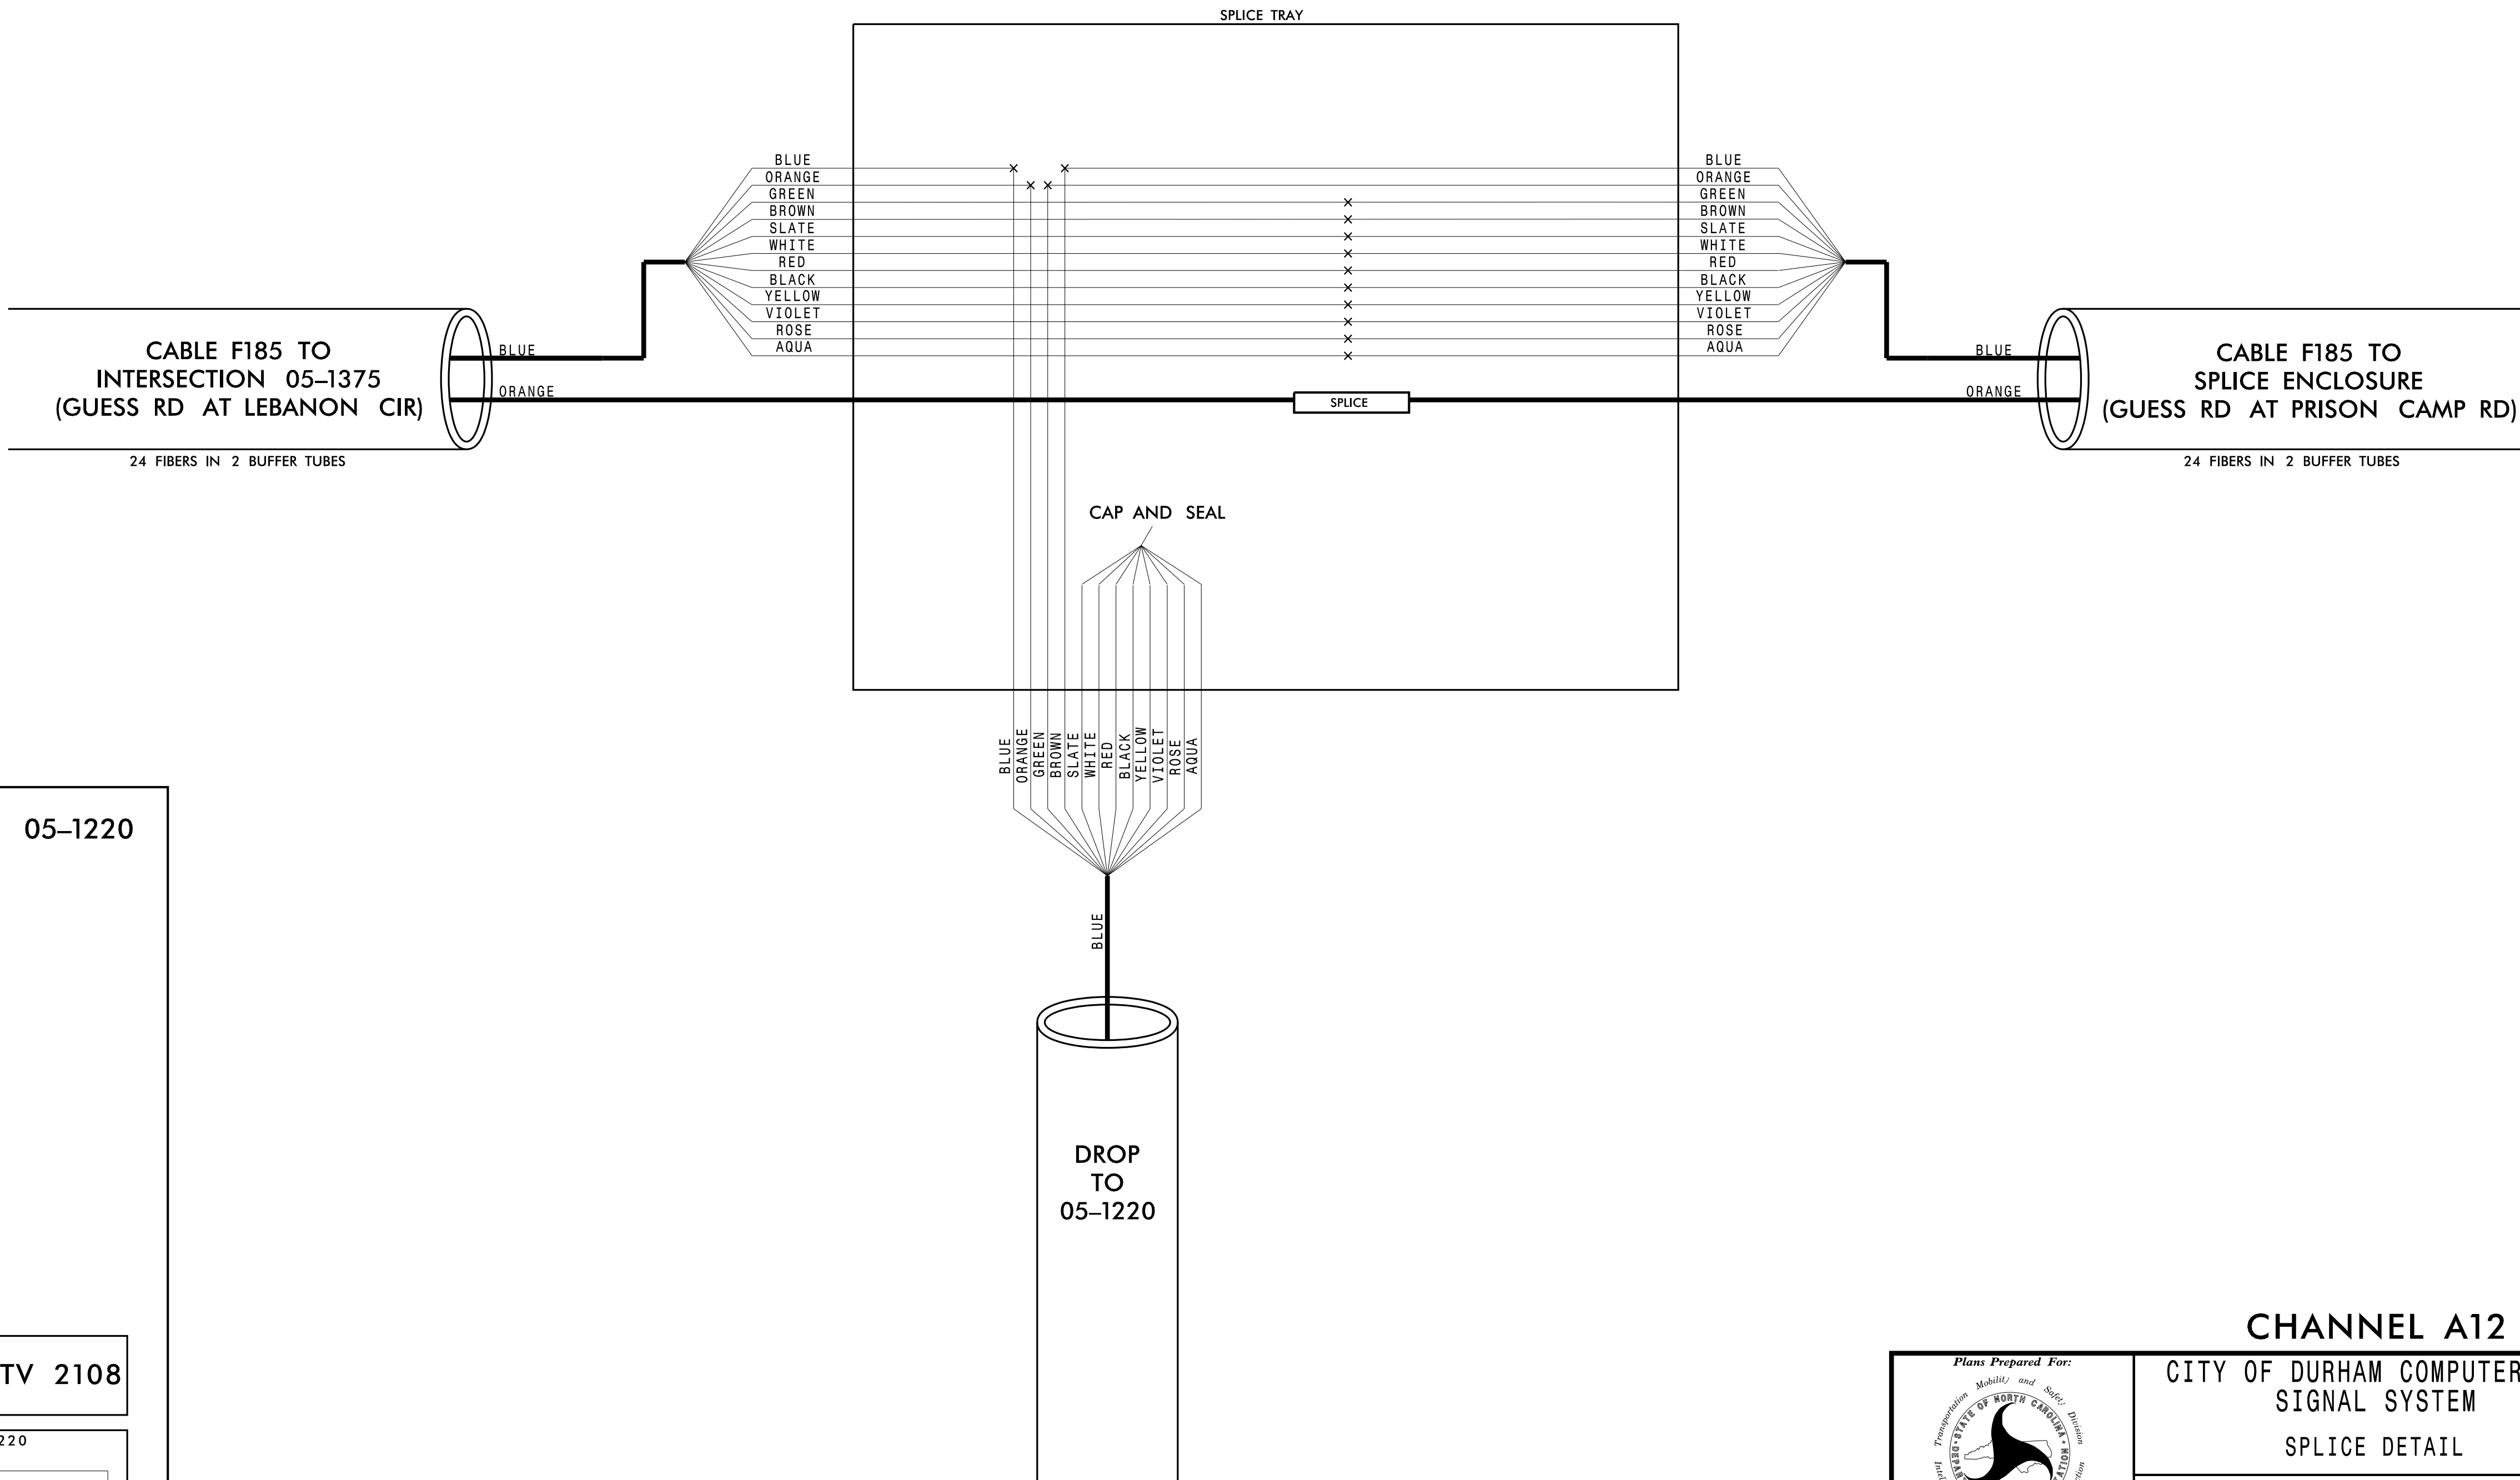

CABINET AT INTERSECTION 05-1220

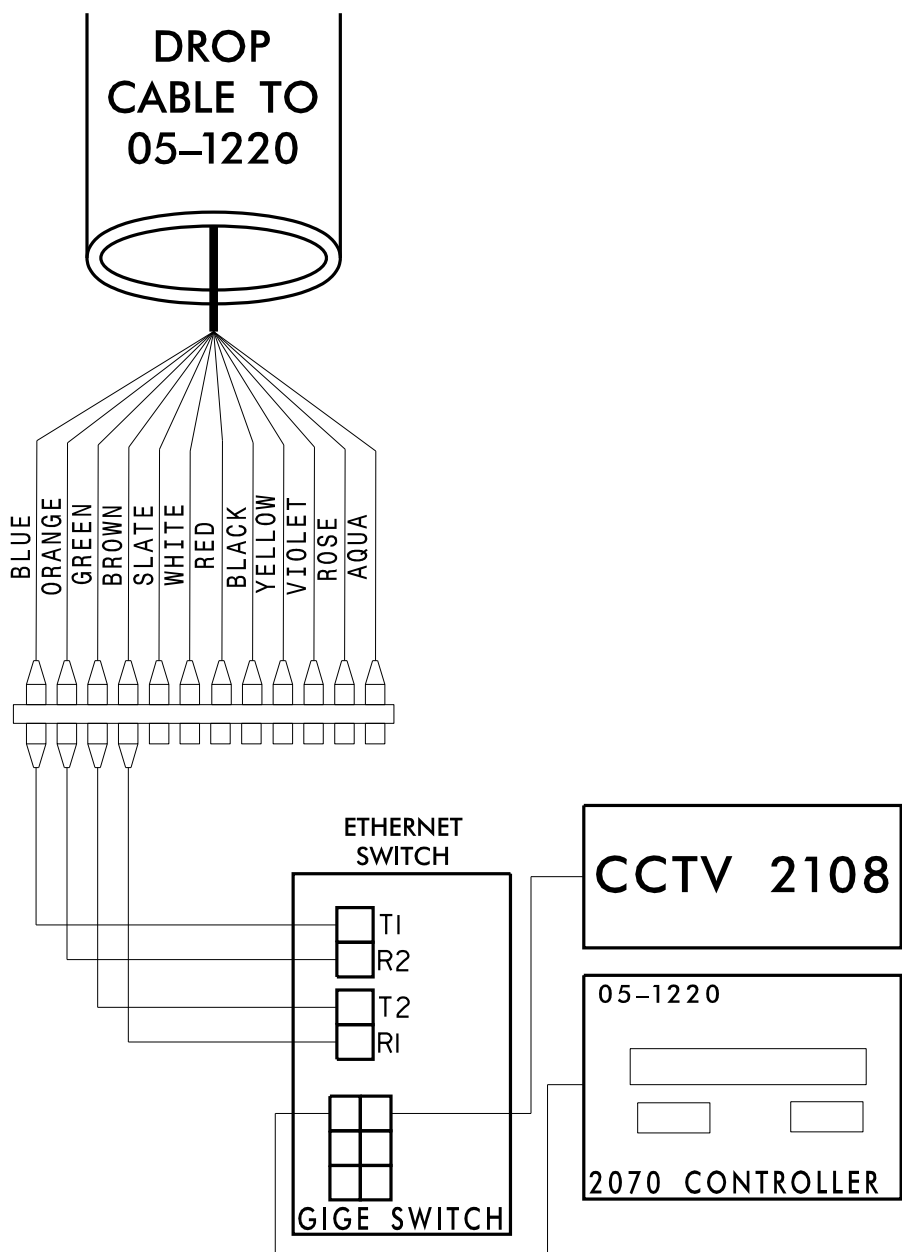

CHANNEL A12

CITY OF DURHAM COMPUTERIZED
SIGNAL SYSTEM
SPLICE DETAIL

DIVISION 05
PLAN DATE: DEC 2018
REVIEWED BY: N. MENGELKOCH
PREPARED BY: KHA
REVIEWED BY: K. SMITH

REVISIONS	INIT.	DATE

SEAL

SEAL
030472

ENGINEER
KEVIN W. SMITH

DocuSigned by:
KEVIN W. SMITH
12/19/2018
DATE

CADD Filename:

Kimley»Horn
NC License #F-0102
421 Fayetteville St., Suite 600
Raleigh, NC 27636
Tel: (919) 677-2000
Fax: (919) 677-2050

Plans Prepared For:

SEAL
030472

ENGINEER
KEVIN W. SMITH

750 N. Greenfield Pkwy., Garner, NC 27529

SCALE
0
1"